

May 07, 2018

A



B



C




CONCEPTUAL - NOT FOR CONSTRUCTION

DRAFT

5/4/18

Alta Commercial Core
WORKING DRAWING 1

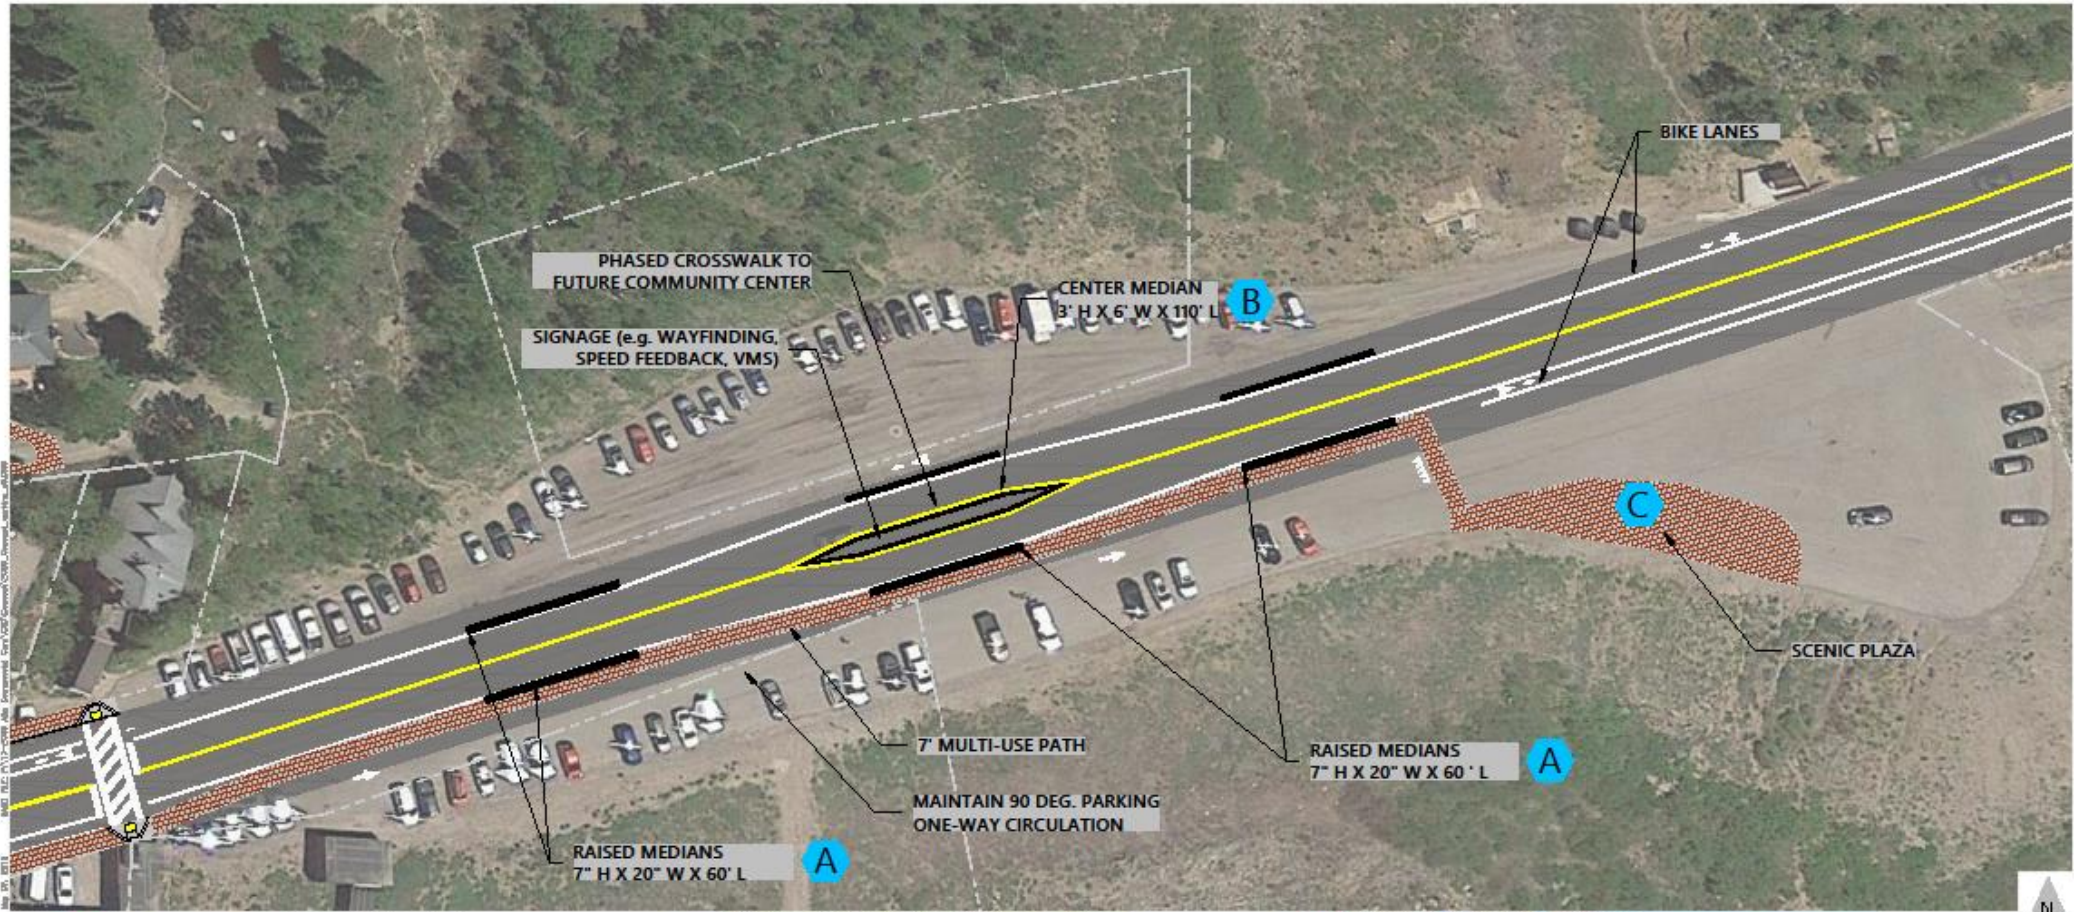

CONCEPTUAL - NOT FOR CONSTRUCTION

DRAFT

5/4/18
Alta Commercial Core
WORKING DRAWING