


CONCEPTUAL - NOT FOR CONSTRUCTION

DRAFT

5/4/18
Alta Commercial Core
WORKING DRAWING 1

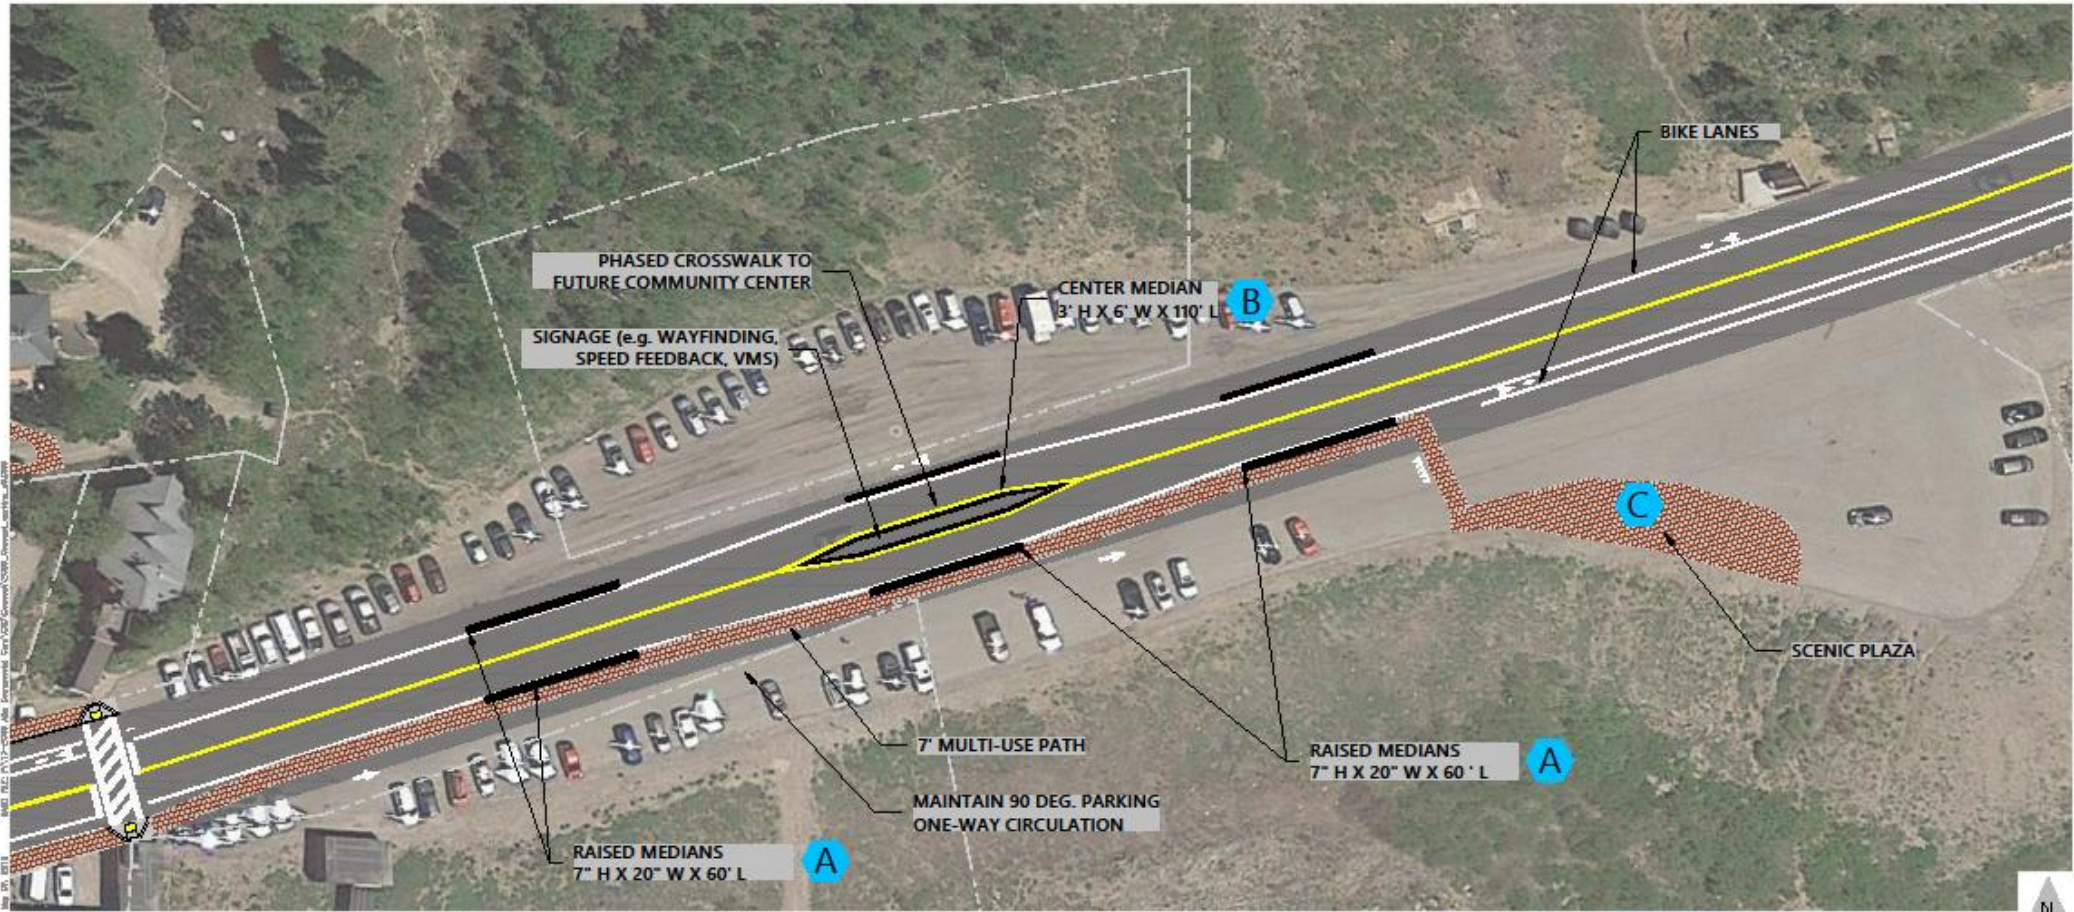

N
1"=50'



CONCEPTUAL - NOT FOR CONSTRUCTION

DRAFT

5/4/18
Alta Commercial Core
WORKING DRAWING